


COUNCIL CHAMBER FUNCTION ROOM

Room Area 12.86 metres x 9.14 metres

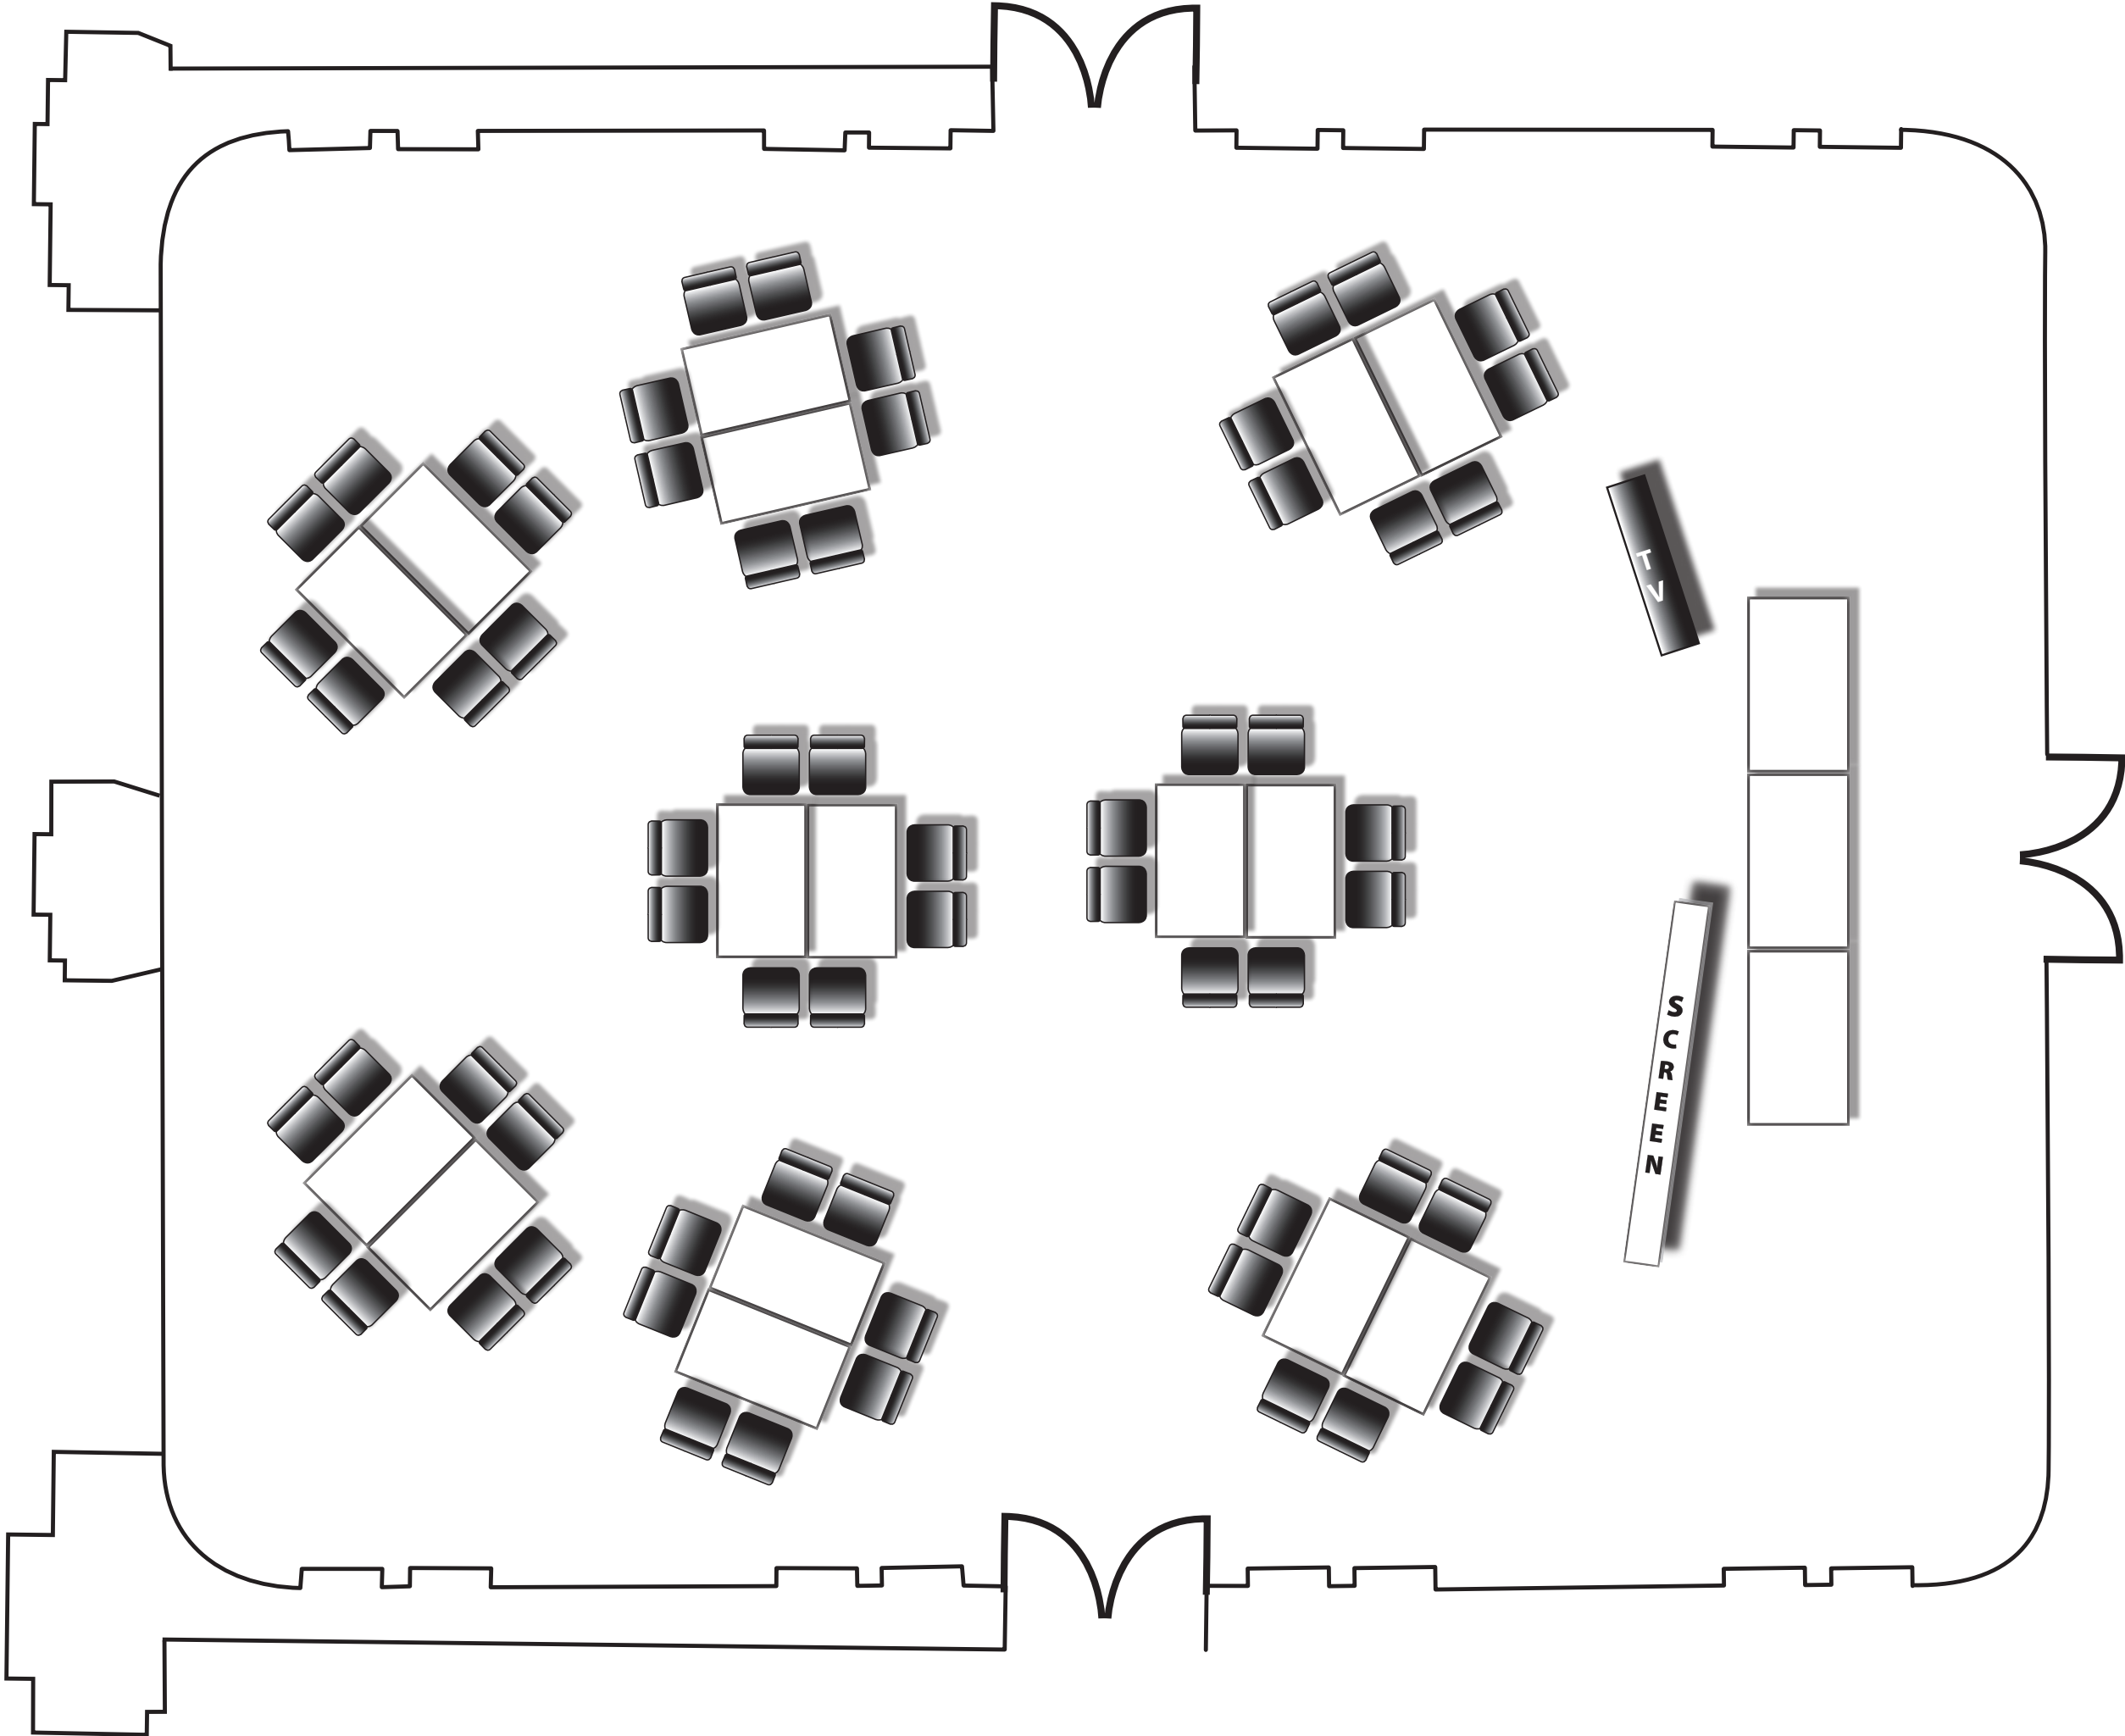

Cabaret Style